


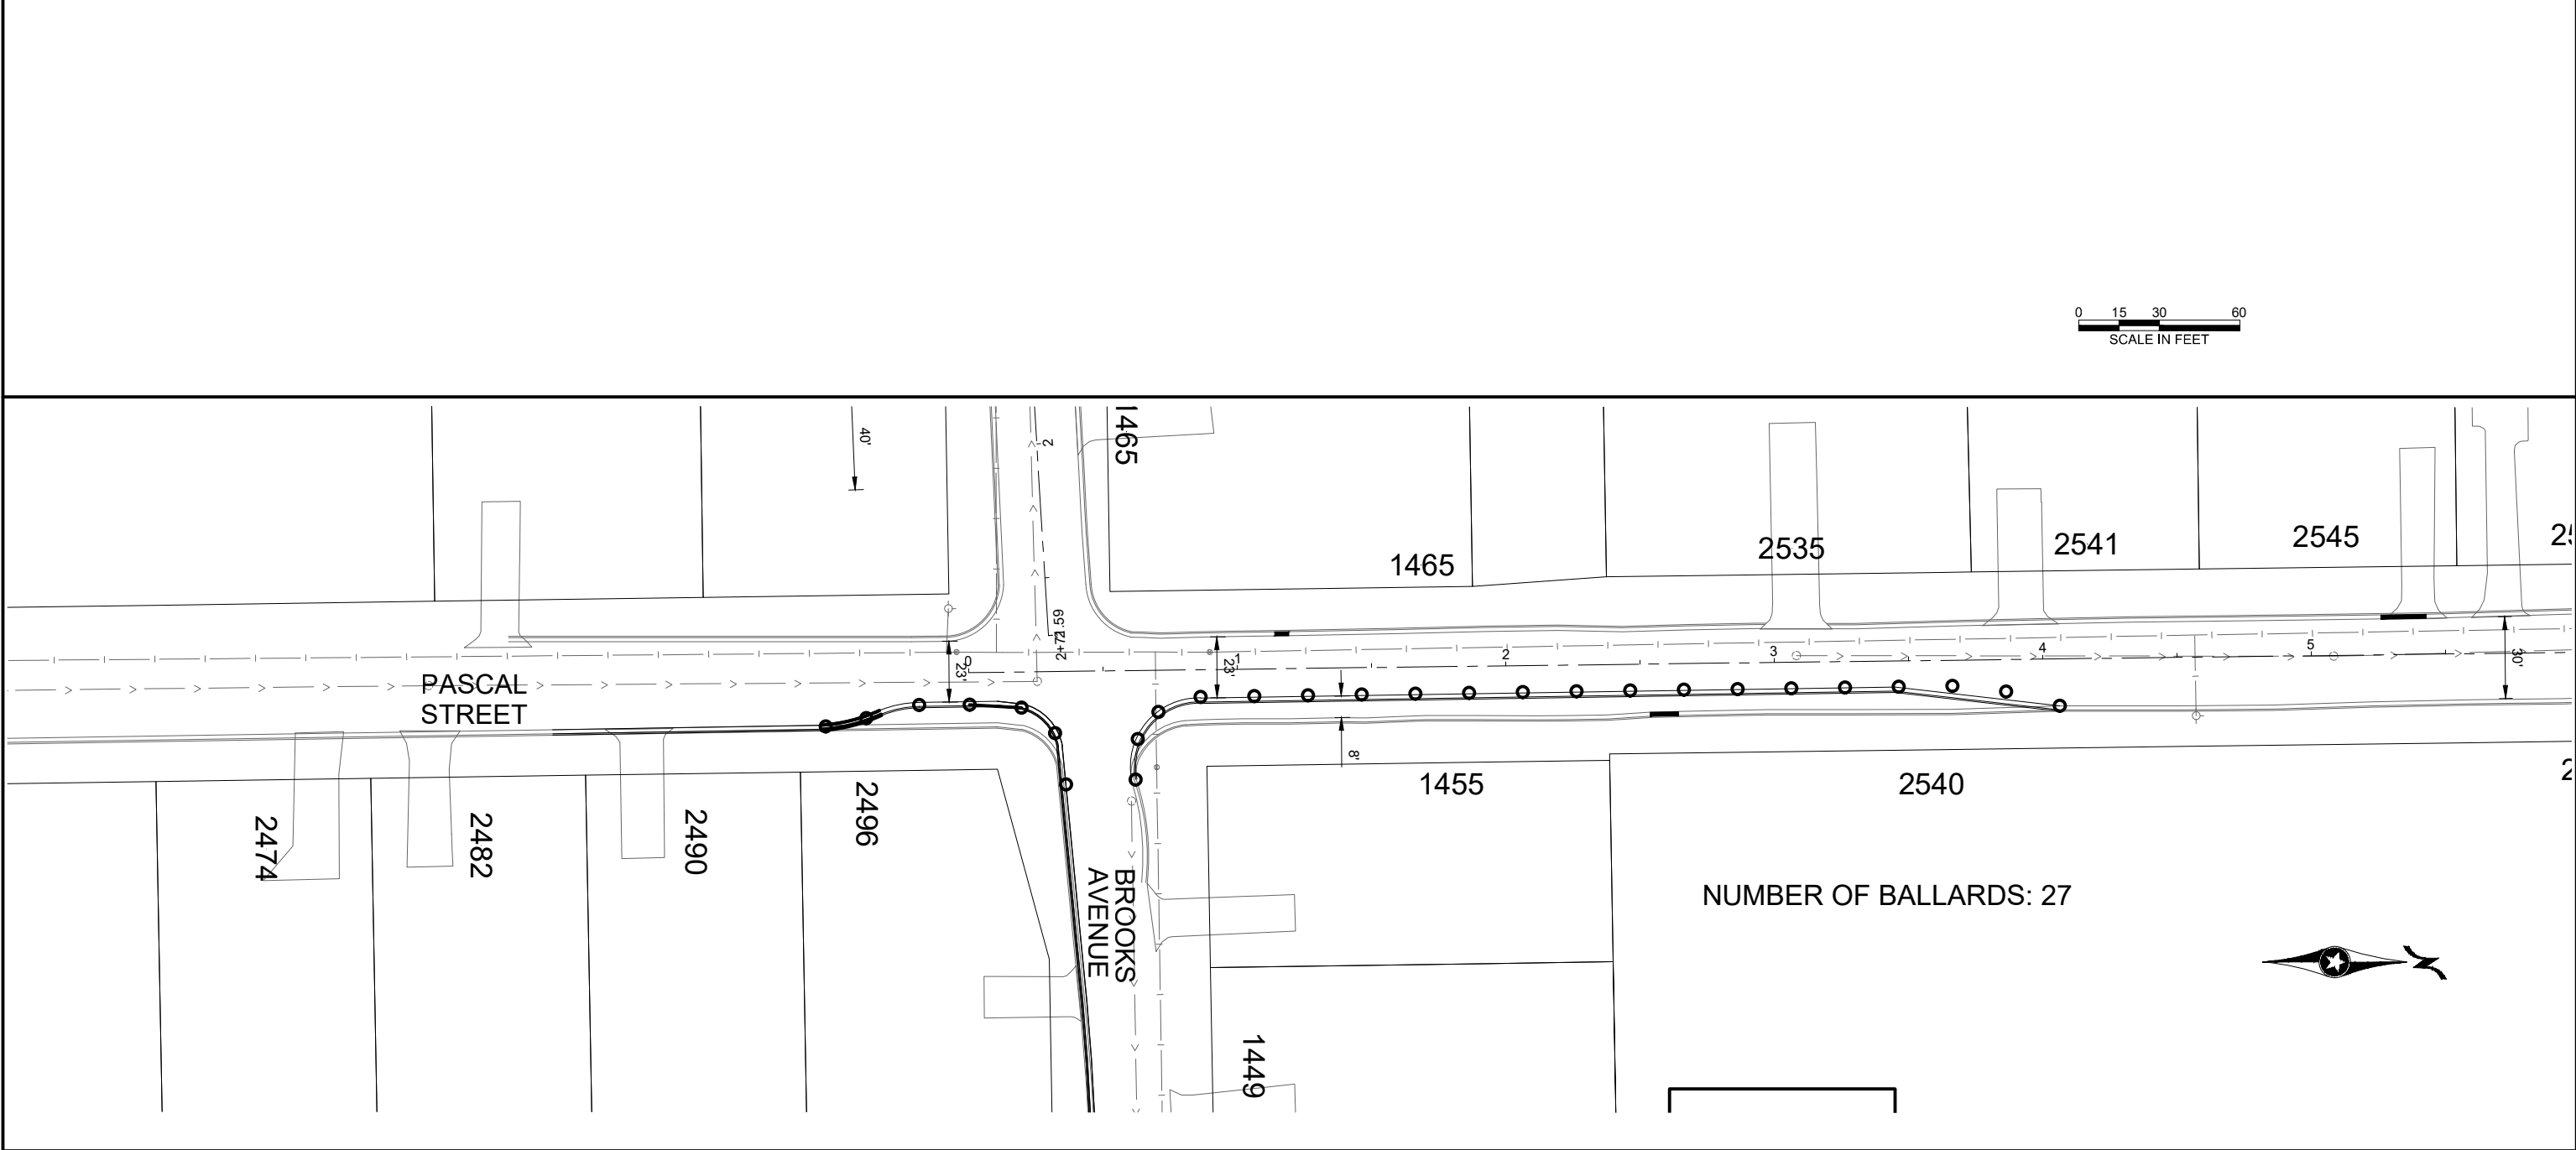

PASCAL STREET
STREET CONSTRUCTION

NO.	DATE	BY	DESCRIPTION OF REVISIONS

SURVEY	TL
DRAWN	AA
DESIGNED	AA
CHECKED	EH
APPROVED	EH
CITY PROJ. NO.	25-04

I HEREBY CERTIFY THAT THIS PLAN WAS PREPARED
BY ME OR UNDER MY DIRECT SUPERVISION AND THAT
I AM A DULY LICENSED PROFESSIONAL ENGINEER UNDER
THE LAWS OF THE STATE OF MINNESOTA.

[Signature]

DATE 3/31/2025 LIC. NO. 59414



STREET CONSTRUCTION
BROOKS AVE, PASCAL ST
ROSE PLACE

2025 PAVEMENT MANAGEMENT PROJECT
STREET IMPROVEMENT PROJECT

SHEET NO.	
17	25
SHEET NO.	OF SHEETS

Plot Date: 10/09/2025
Drawing Name: Roseville\Projects\2025\25-04_2025StreetMaintenance\Drawings\07_Brooks_Pascal_Rose Pl West Street - Copy.dwg
User: E:\Users\X-SITE\X-SITE-001