


TYPICAL STREET SECTION

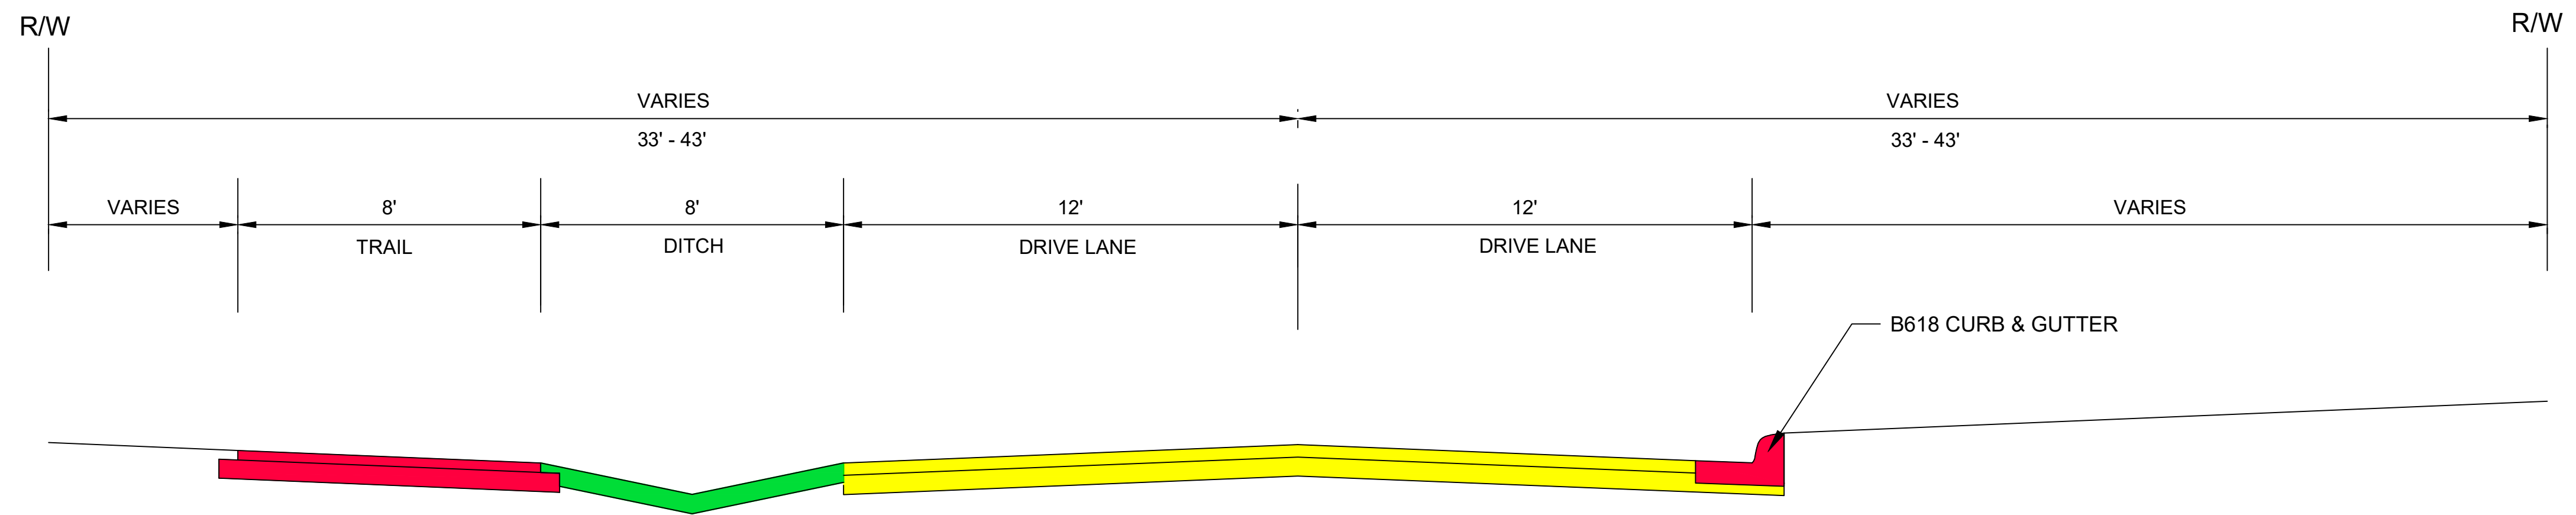

TYPICAL STREET SECTION  
NO CURB ALONG MIDLAND  
HILLS PROPERTY

TYPICAL SECTIONS - OPTION D